


SENIORS

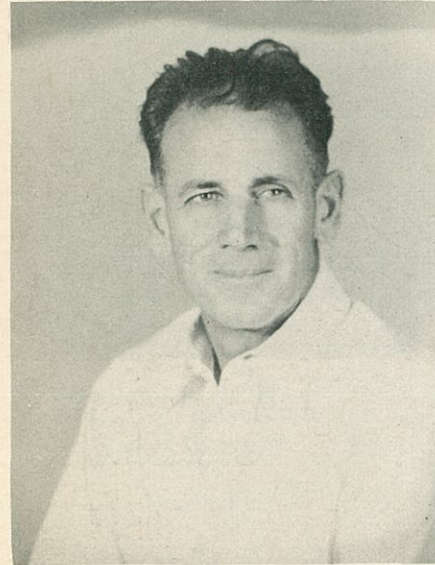


Carl Walker
Building Engineer



Mrs. R. G. Monkress
Cafeteria



C. Serna
Building Engineer

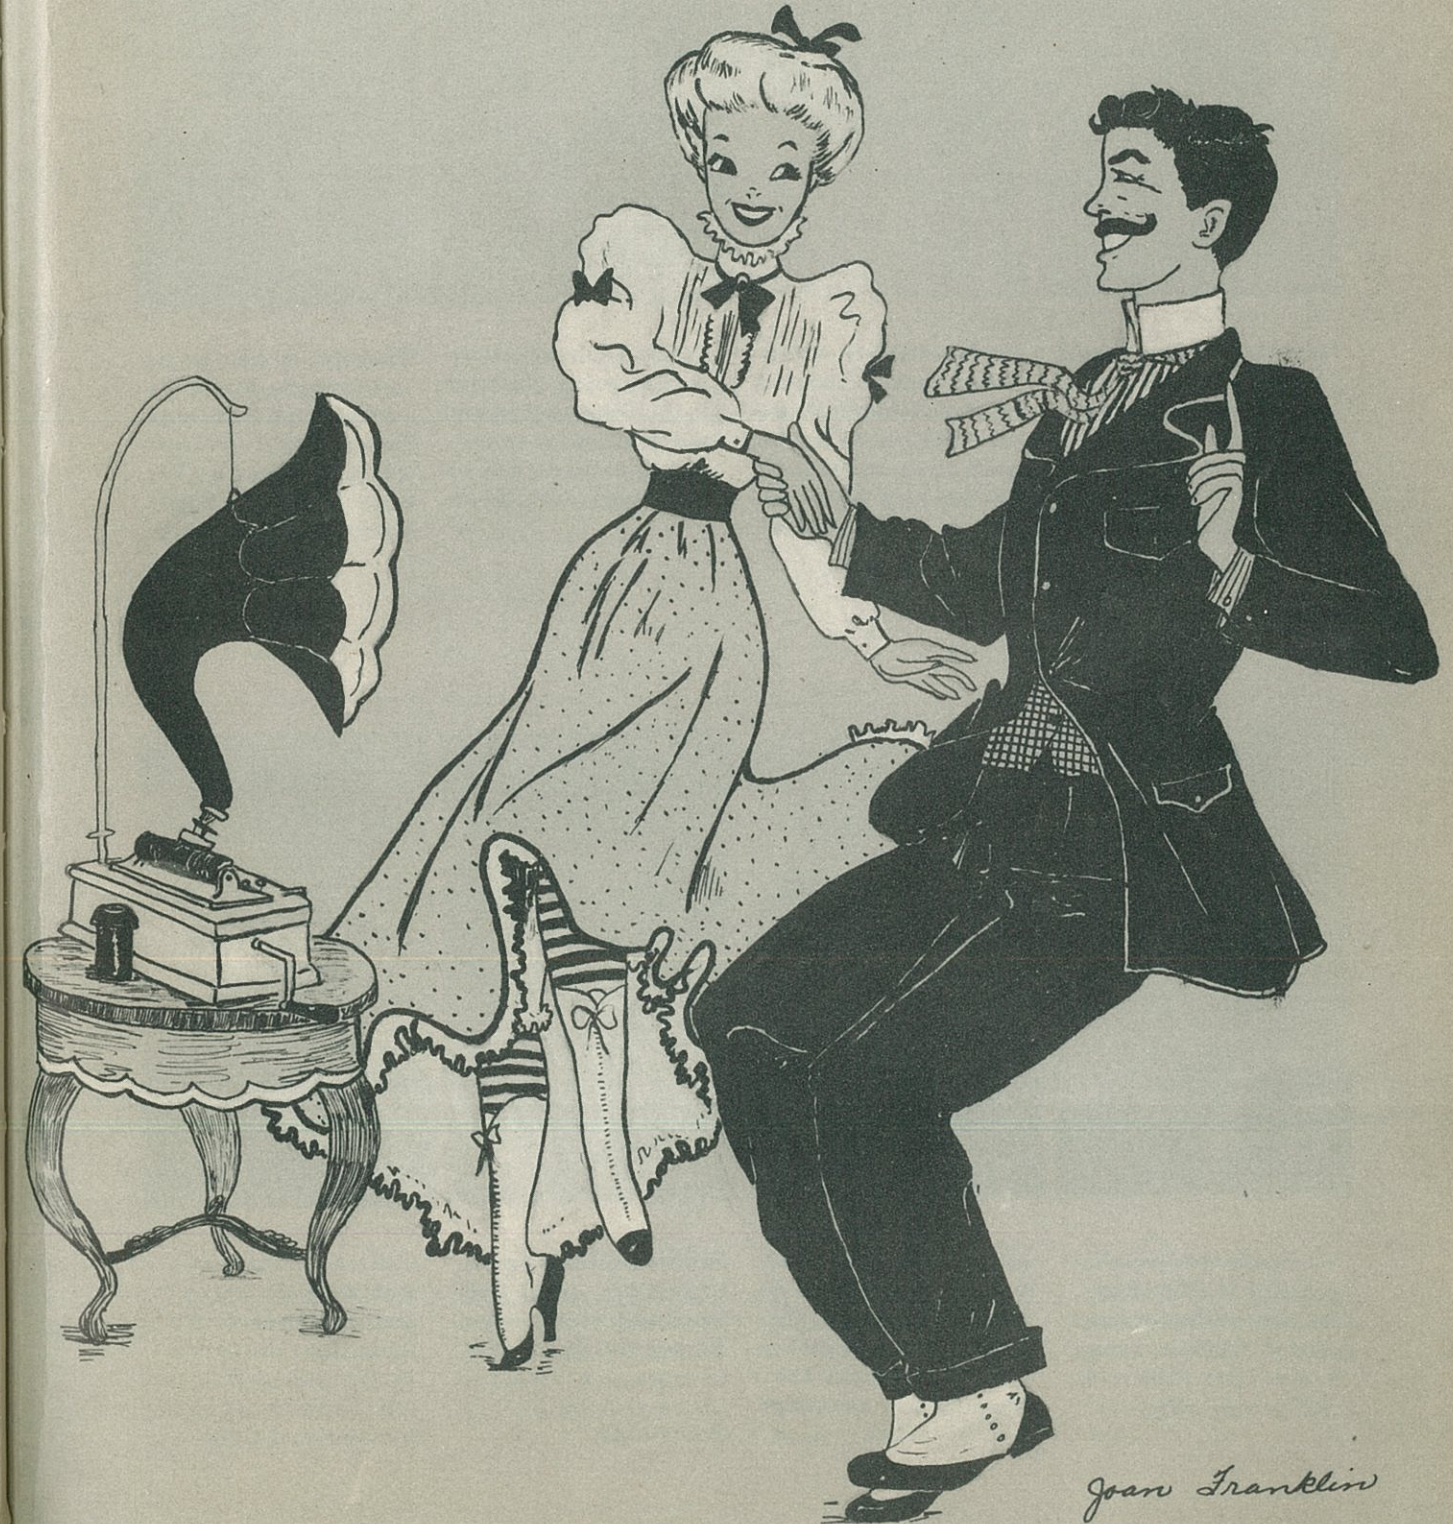

Joan Franklin